



american exposition services
 1341 N. Market Blvd. Ste. 300
 Sacramento, CA 95834
 916.925.3976 ph.
 877.558.3316 fax
 www.american-expo.com

Event Name:

OTAC 2020
 October 2020

Event Location:

HYATT REGENCY
 CENTRAL AMERICA PARKWAY
 SANTA CLARA, CA 95054

Event Schedule:

Move-In: October 2020
 Meeting Dates: October 2020
 Move-Out: October 2020

Building Specifications:

XXX x XXX = XXX Sq. Ft.
 Ceiling Ht = XXX'
 Occupant Load = XXXX/15 = XXX
 Required Exiting = XXXX/60 = XXX
 Total Exit Footage = XXX'
 Floor Load = 200lbs Per Sq Ft

By: [Signature]

Building Legend:

- Exit
- Fire Hose Cabinet
- Fire Extinguisher
- Fire Alarm
- Hand Sprinklers w/Water, Drains/Air
- Electrical Panel
- Last In First Out Booth(s)


Revision History:

2010/02/02	PLAN CREATED
10/08/2019	PLAN UPDATED

Disclaimer: Every effort has been made to ensure the accuracy of the information contained on this floor plan. However, no warranty, either expressed or implied, is made with respect to the floor plan. It is a consideration in the construction or usage of an exhibit. It is the sole responsibility of the exhibitor to verify the accuracy of the facility to verify all dimensions and locations.

THIS DOCUMENT AND THE SPECIFICATIONS DESCRIBED HEREIN ARE THE EXCLUSIVE PROPERTY OF AMERICAN EXPOSITION SERVICES AND SHALL NOT BE COPIED, USED, REPRODUCED OR TRANSMITTED IN ANY FORM OR BY ANY MEANS WITHOUT THE WRITTEN PERMISSION OF AES.

PROJECT#	20-1015
EVENT CONTACT:	J. Parker
DRAWN BY:	T. Harris
SCALE	

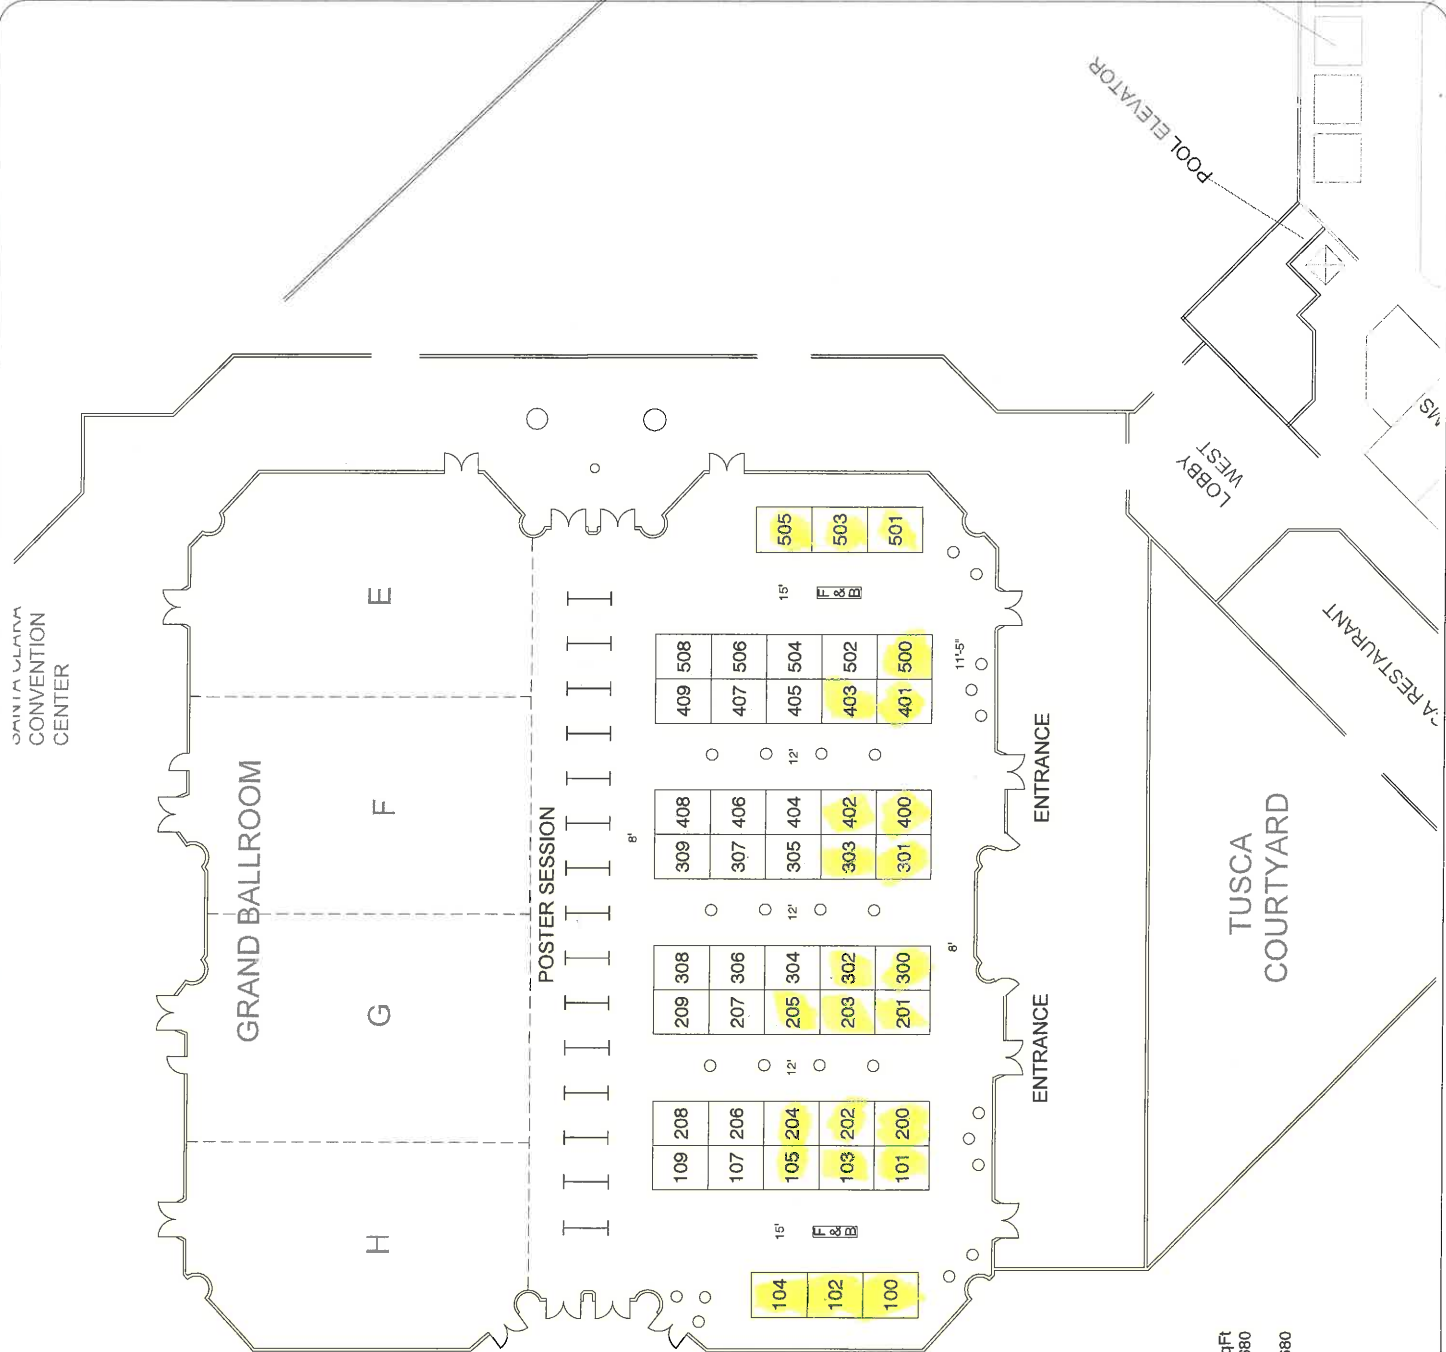

SANTA CLARA
 CONVENTION
 CENTER

GRAND BALLROOM

POSTER SESSION

LOADING DOCK

ENTRANCE

ENTRANCE


ENTRANCE

TUSCA
 COURTYARD

RESTAURANT

OTAC 2020 as of 10/08/2019

Dimension	Size	Qty	SqFt
8'x10'	80	46	3,680
Totals:		46	3,680

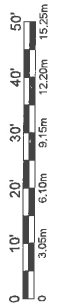

2020 Exhibitors

100	OTAC	409	
101	USC Mrs. T.H. Chan Division of Occupational Sciences and Occupational Therapy	500 501 502	School Steps, Inc. CBOT
102	OTAC	503	CFOT
103	USC Mrs. T.H. Chan Division of Occupational Sciences and Occupational Therapy	504 505 506	CFOT
104	OTAC	508	
105	BioPacific		
107			
109			
200	UCLA Health		
201	Kaiser Permanente		
202	Western Psychological Services - WPS		
203	University of St. Augustine		
204	Haynes Family of Programs – S.T.A.R. Academy		
205	Ensign Services		
206			
207			
208			
209			
300	Academic Therapy Publications		
301	Centre for Neuro Skills		
302	West Coast University		
303	Loma Linda University		
304			
305			
306			
307			
308			
309			
400	EBS Healthcare		
401	Therapy Specialists		
402	ONR, Inc. – Orthopaedic & Neurological Rehabilitation, Inc.		
403	Stanbridge University		
404			
405			
406			
407			
408			